
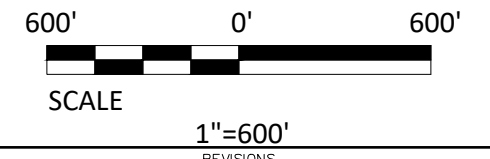
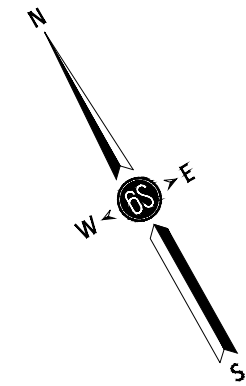


U:\Projects\2023-050-05-Graytown Rd Culvert\410 DESIGN\050 CAD\Draw\DETOUR PLAN.dwg [Layout1] Plotted Nov 22, 2023 at 11:53am by JoseC (Last Saved by: JoseC)

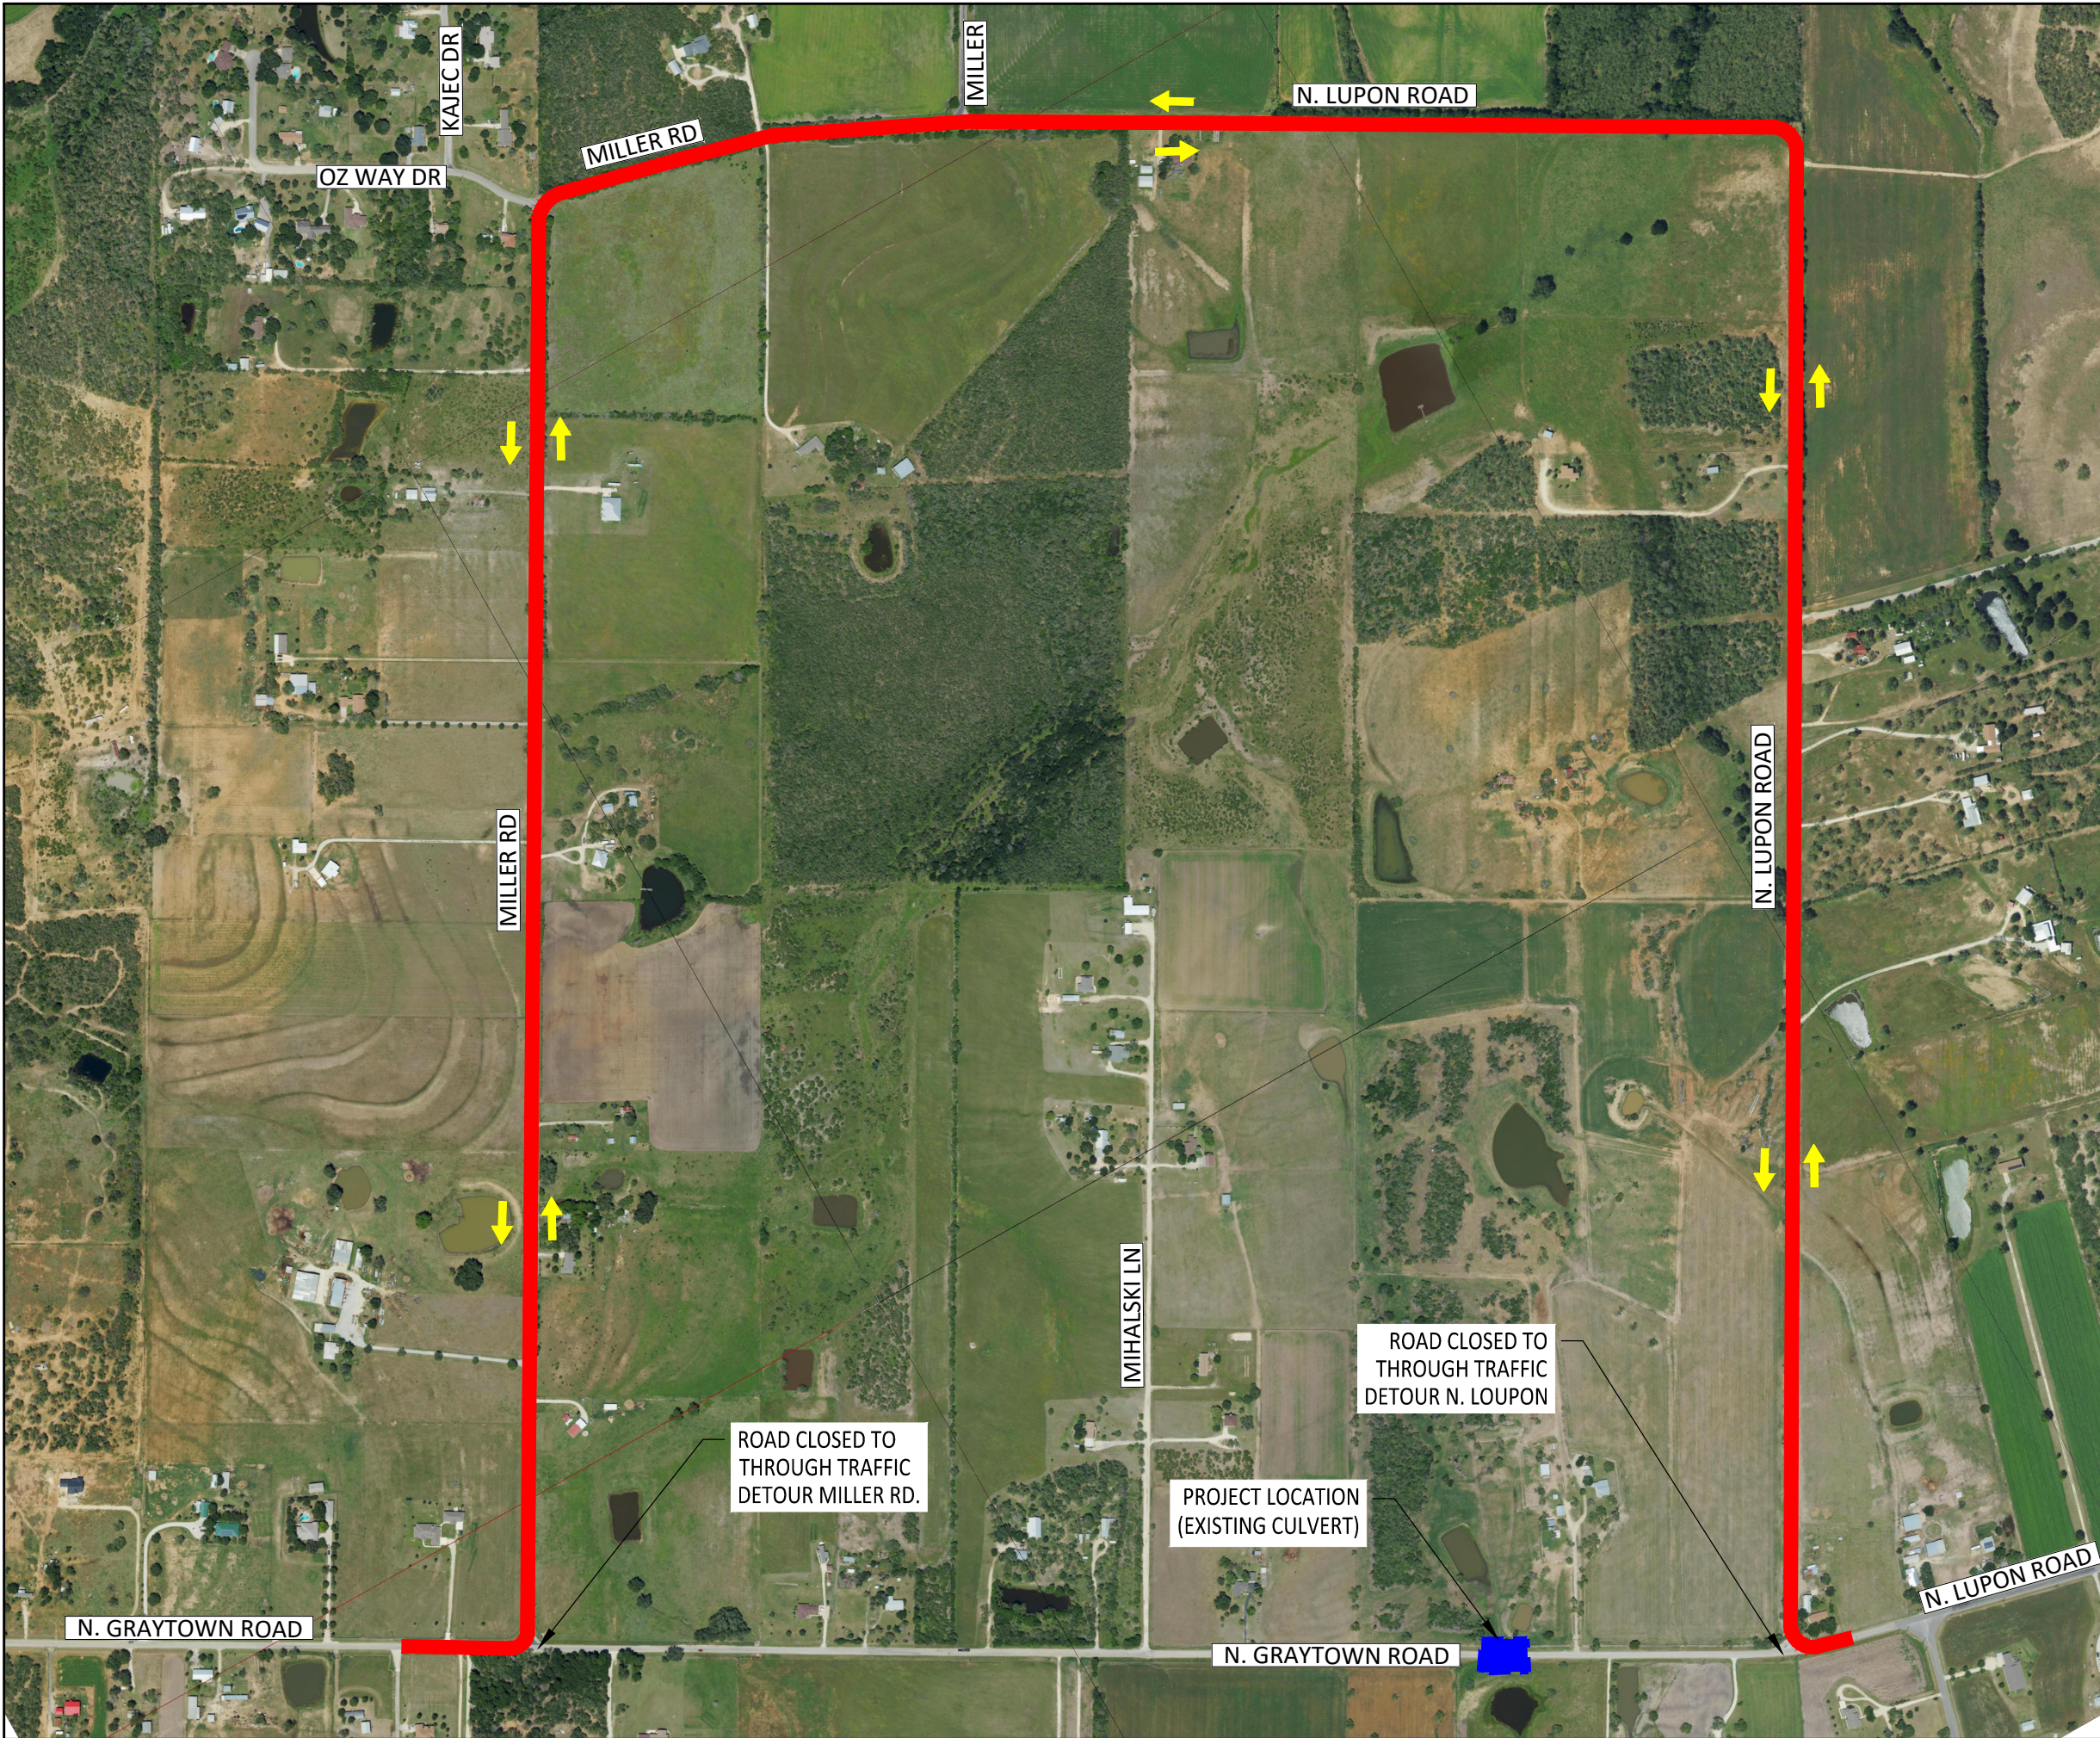

DATE	NO.

GS TBPE F-18435
ENGINEERING, INC.
 8405 Coughran Rd.
 Pleasanton, Tx. 78064
 830.570.3220

CITY OF ST. HEDWIG
2023 N. GRAYTOWN ROAD

CULVERT REPLACEMENT
PROPOSED DETOUR PLAN

100% SUBMITTAL	PROJECT NO.: 2023-050-05	DATE: 11/20/2023
DRWN. BY: JB	DSGN. BY: JC	CHKD. BY: JWS
SHEET NO.:		OF